





APPENDIX 1


Ecological Water Treatment Technology – Organica Bluehouse

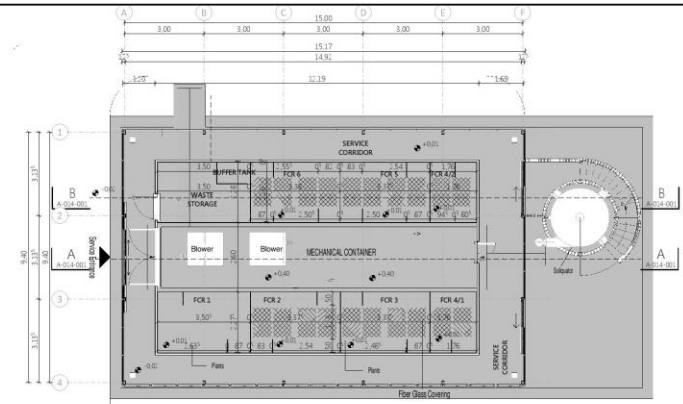

Finished Ground Level
1:100

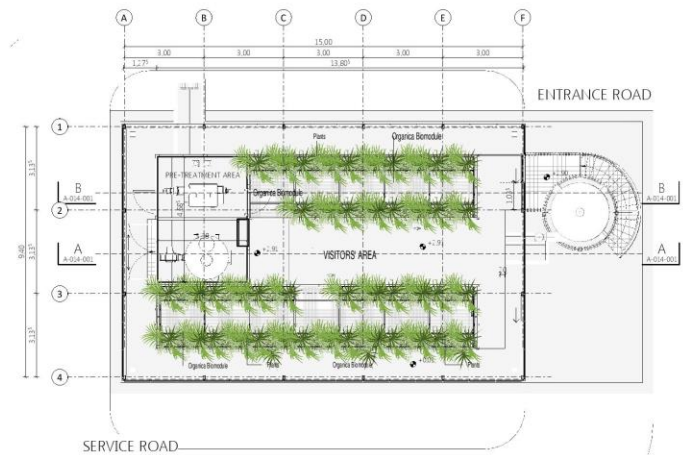


First Floor Level
1:100

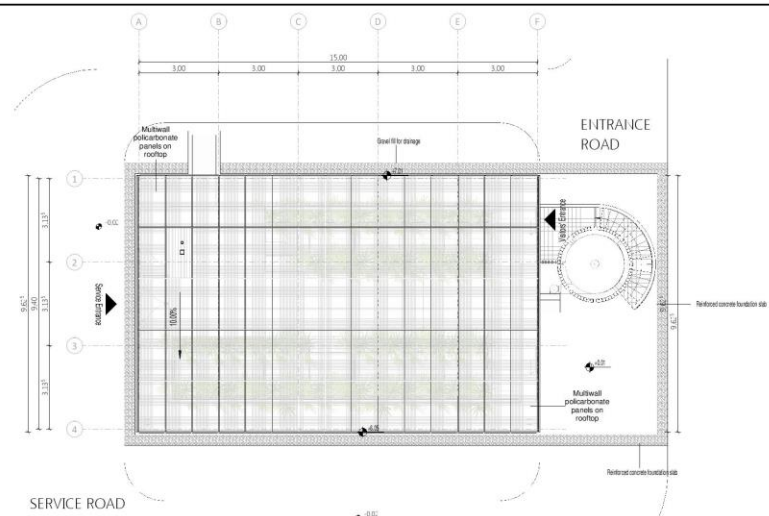

Site Plan
1:100



Section A
1:100

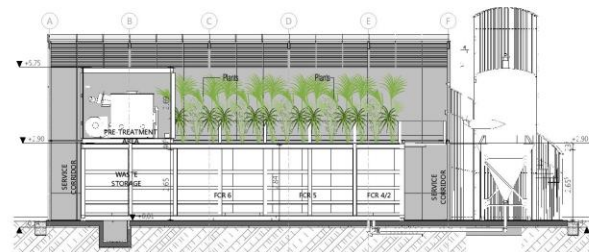

Section B
1:100



No.	Date	Description	Issued by	Issued to
1	18.04.2017	Issued to Client	DT	MAR

Organica Water, Inc.
 81 Princeton-Hightstown Road, Suite 3A,
 Princeton Junction, NJ 08530 USA
 Tel: +16093333882 Fax: +16093333883
 www.organicawater.com

Copyright
 PRIZE OF DOCUMENTS: Present design document has been prepared by Organica Water, Inc. and/or its subsidiaries, including any controlled subsidiaries thereof (collectively, "Organica"). Organica Water, Inc. (OTI) is the sole proprietor of Organica. This document including the ideas and design incorporated herein and any derivative documents created based on the above-mentioned documents are the sole property of Organica. Such Documents are not to be copied, retransmitted, stored, distributed, used or otherwise disclosed in whole or in part without PRIOR WRITTEN AUTHORIZATION of Organica. In case Documents are transmitted both in hard and soft copy, either version are treated as the original. Organica Water, Inc. is not responsible for any translation of the English language Documents. All trademarks displayed are registered marks of Organica, protected by the relevant laws. All rights reserved. © Organica Water, Inc. 2017.

Client Name _____
 Client Address _____
 Project Name _____
 Project No. _____ Project Issue Date _____
 Drawing Title
**Site Plan, Floor Plans,
 Sections and Renderings**
 Drawn By _____ Checked By _____ Approved By _____
 Scale 1:100 Drawing Size A1 Type of Design _____
 Drawing No.
A-014-001

Printed: File Name and Path: